



STATO ATTUALE

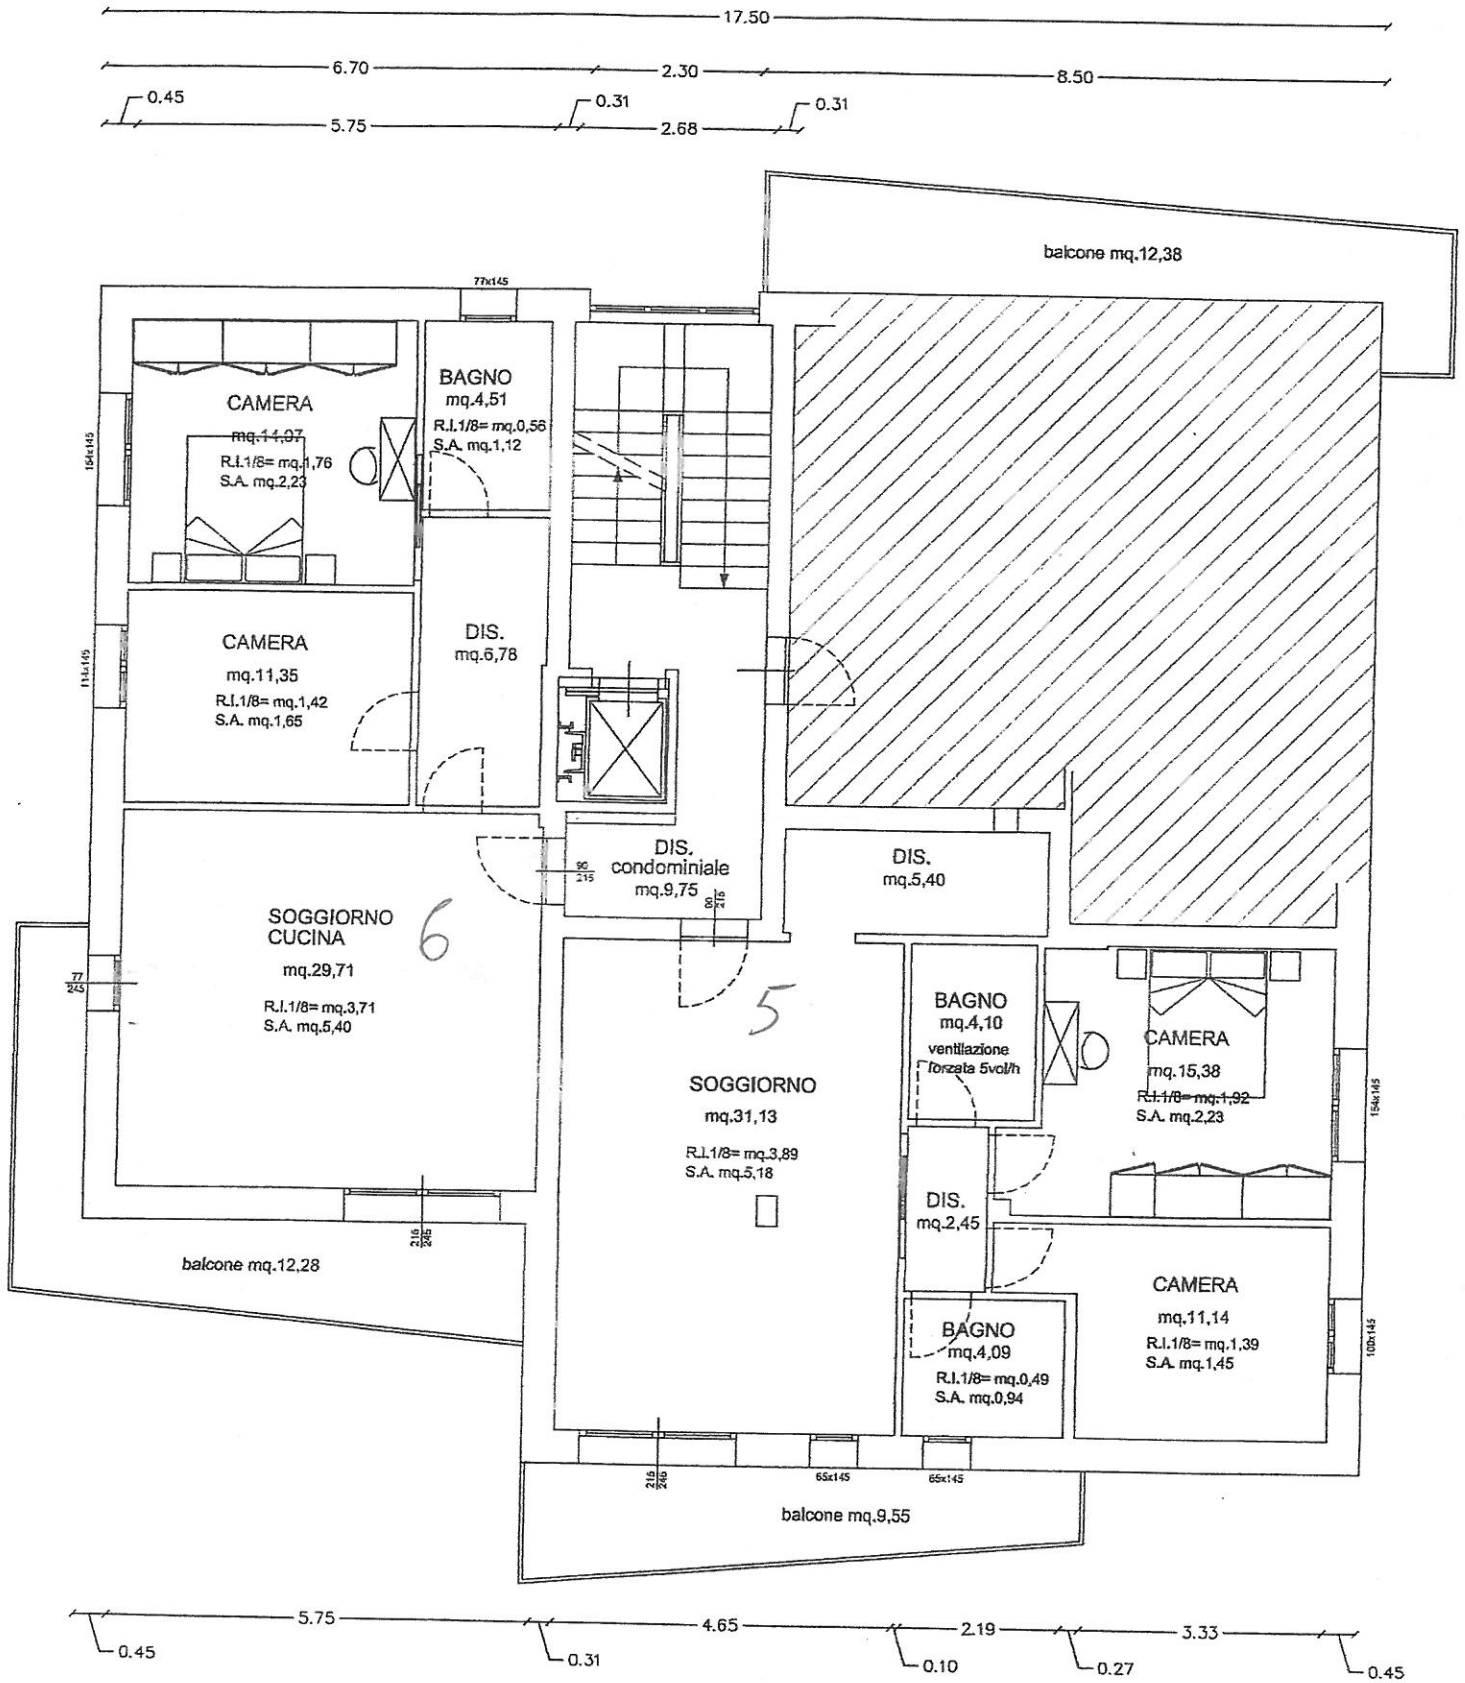

PIANTA PIANO PRIMO

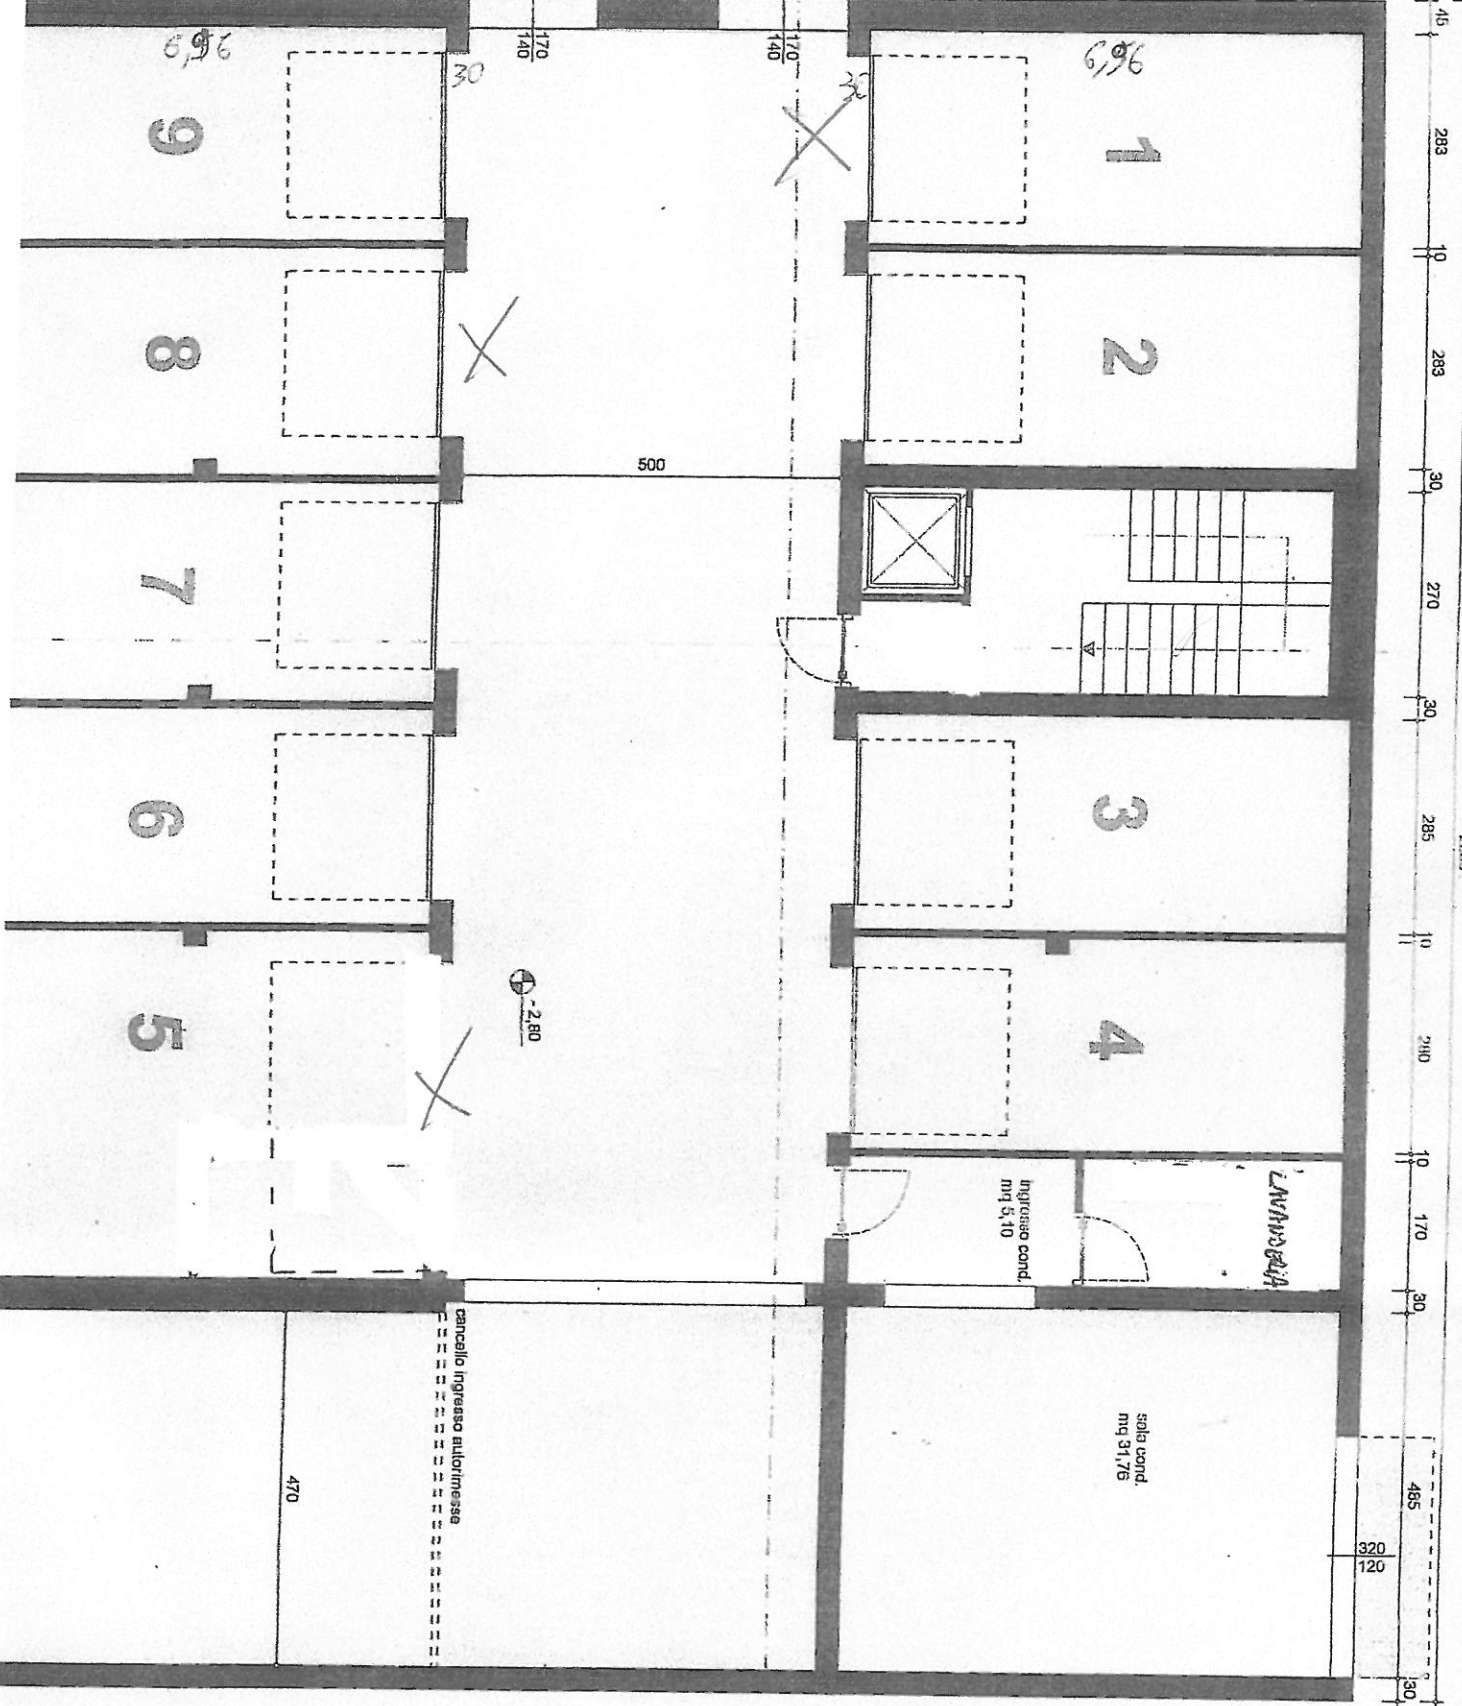

2250

45
283
10
283
30
270
30
285
10
310
10
170
30
485
320
120
30

6,96

1

2

3

4

ingresso cond.
mq 5,10


sala cond.
mq 31,76

30

170
140

170
140

500

⊕ -2,80


470

6,96

9

8

7

6

5



